


'Northpoint Estate - Stage 4'

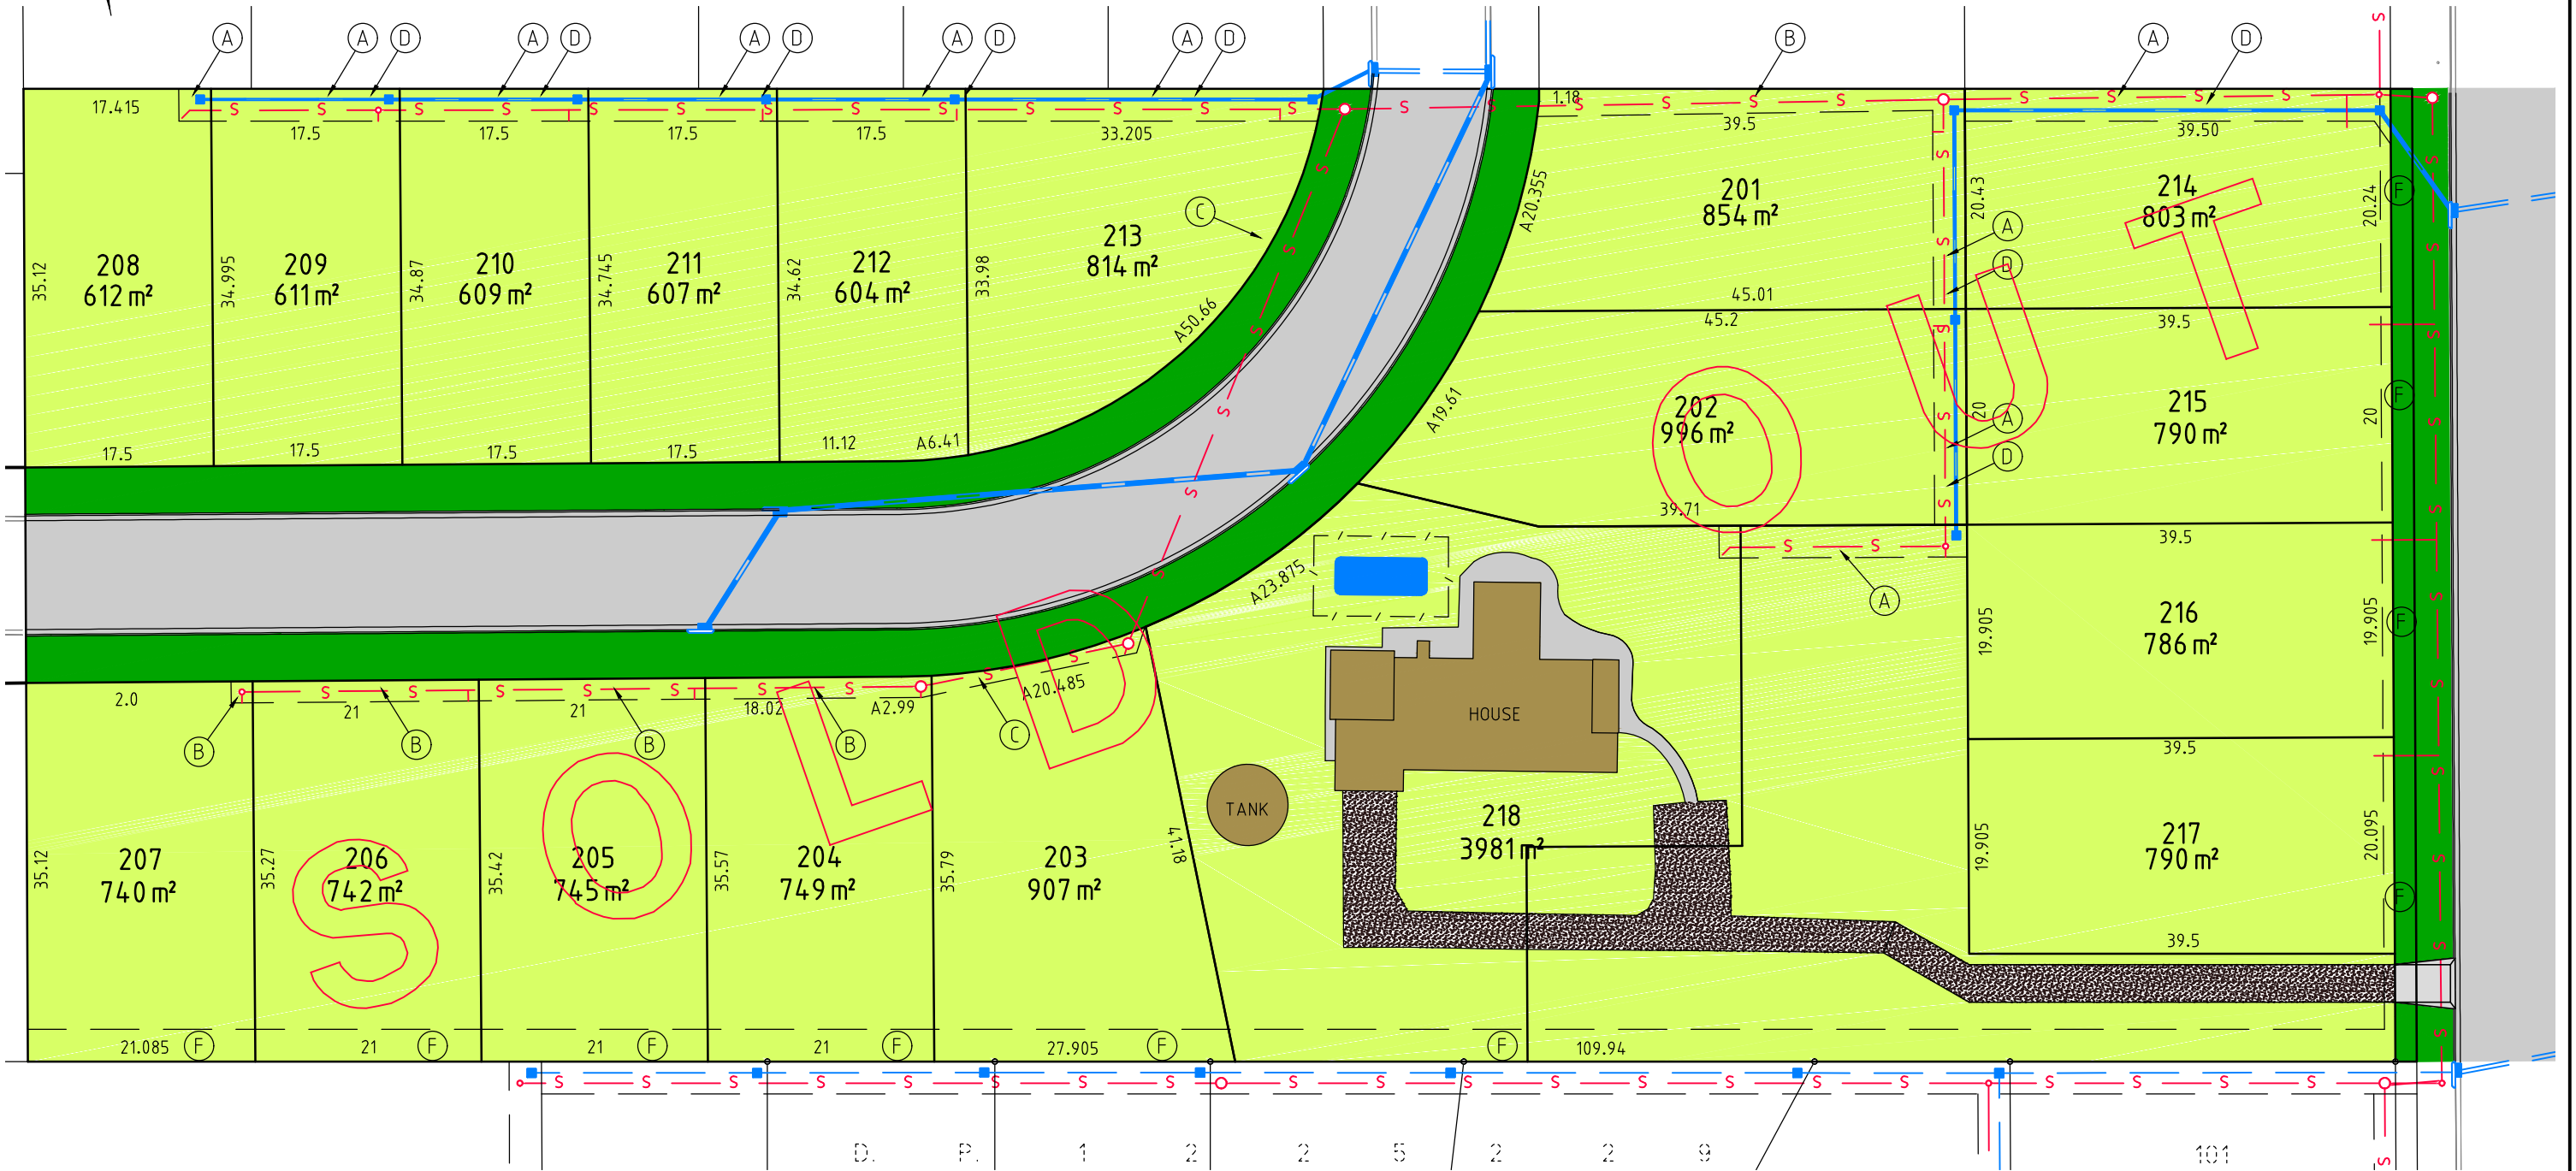

FOR FURTHER INFORMATION ON:

"NORTHPOINT ESTATE - STAGE 4"

phone: 0418-297-336
 visit: www.landorange.com.au

- (A) PROPOSED EASEMENT TO DRAIN SEWAGE 3 WIDE
- (B) PROPOSED EASEMENT TO DRAIN SEWAGE 2 WIDE
- (C) PROPOSED EASEMENT TO DRAIN SEWAGE VARIABLE WIDTH
- (D) PROPOSED EASEMENT TO DRAIN WATER 3 WIDE
- (F) EASEMENT FOR WATER SUPPLY 3 WIDE DP878088

— s — PROPOSED SEWER MAIN
 - - - - - PROPOSED STORMWATER MAIN

NOTES:

THIS PLAN MUST NOT BE COPIED WITHOUT THESE NOTES.

THE LOT DIMENSIONS AND AREAS SHOWN ARE SUBJECT TO SURVEY AND DETAILED ENGINEERING DESIGN.

EASEMENTS FOR SERVICES WILL AFFECT SOME LOTS. THE LOCATIONS AND SIZES OF THESE EASEMENTS IS SUBJECT TO DETAILED ENGINEERING DESIGN.

<p>SCALE 1:300 (A1) 1:600 (A3)</p>		
JOB No.:	DEVELOPER:	REV. DATE:
18002-SALE		26/10/18